


William Street

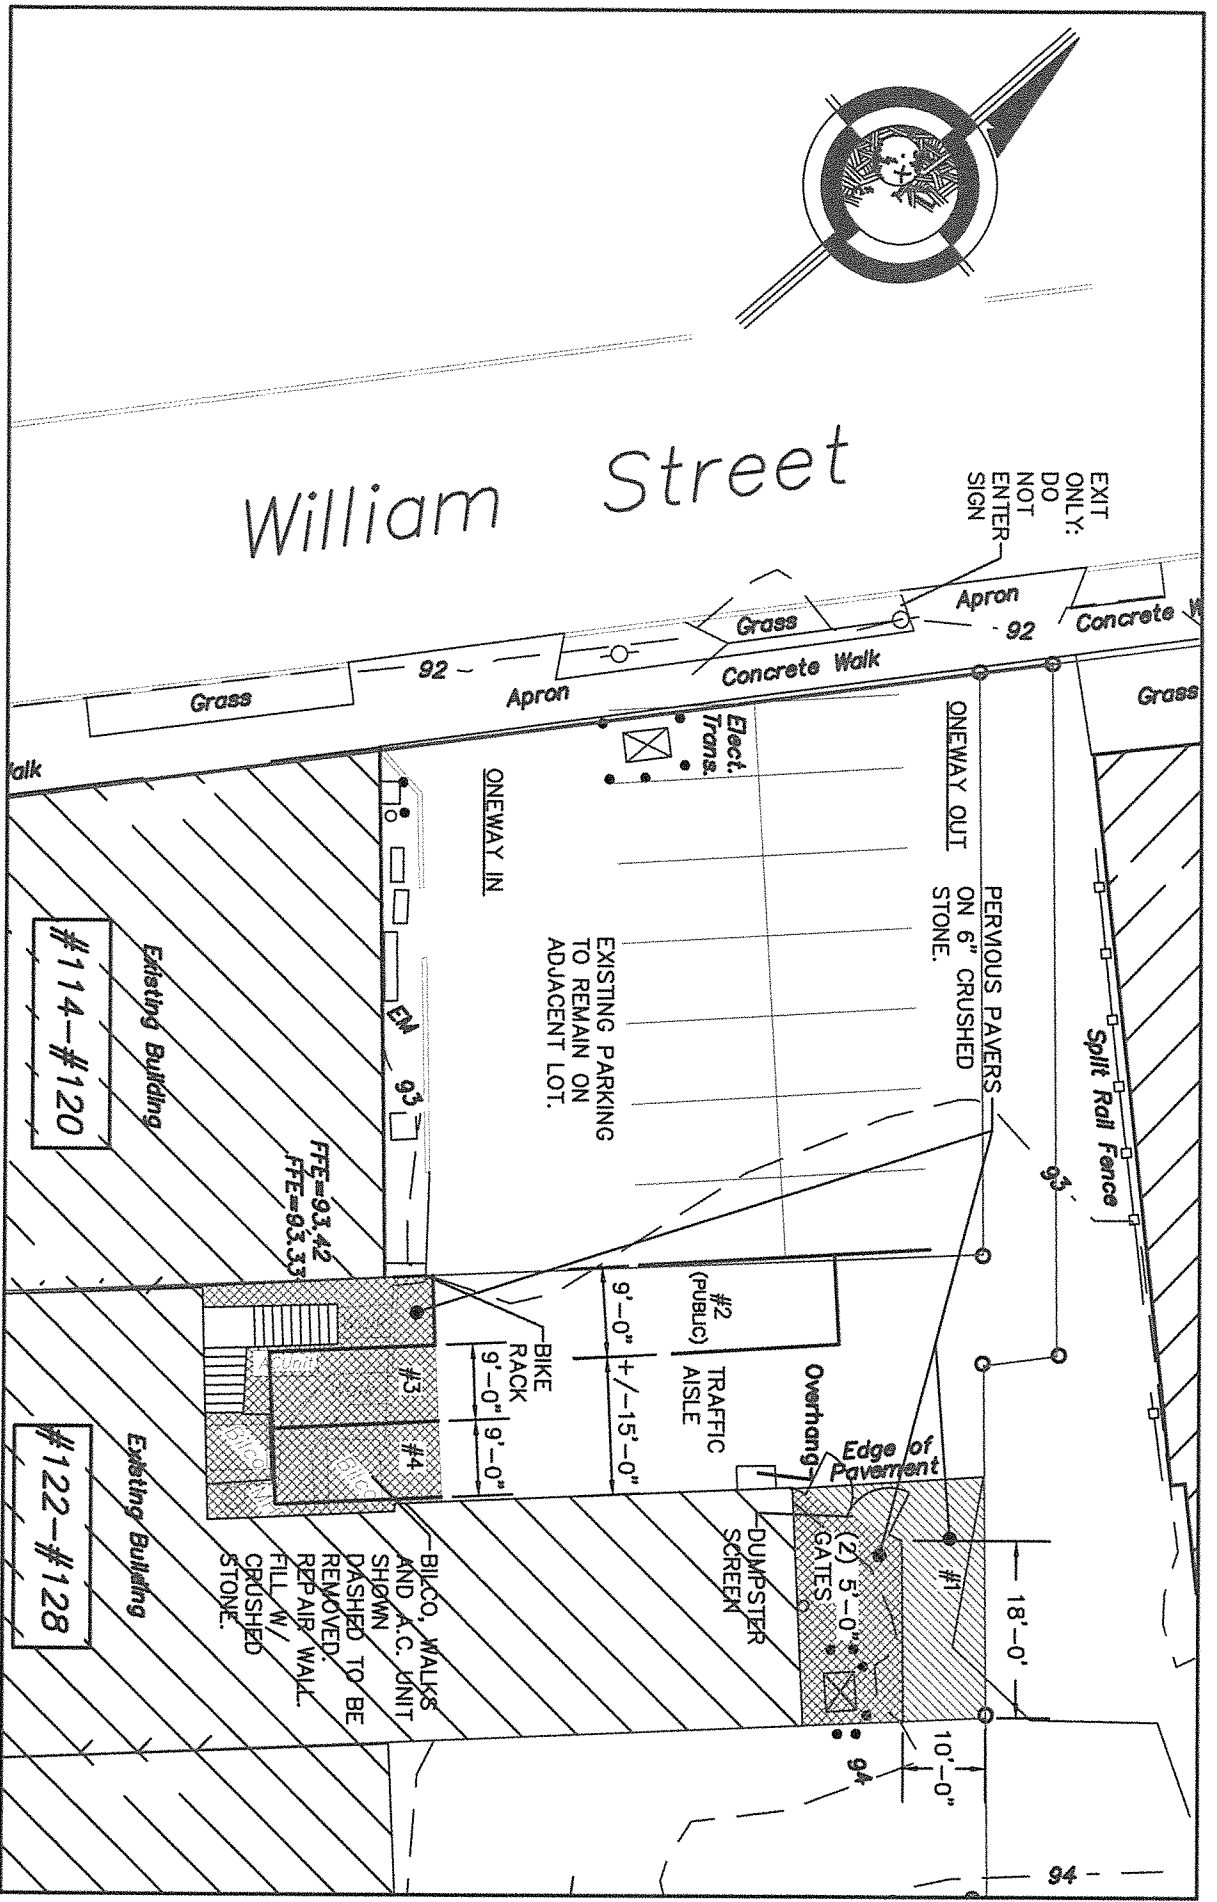

LAZARUS AND SARGEANT
 50 NORTH MAIN STREET
 WALLINGFORD, CONNECTICUT 06492
 203-265-3194 203-294-1610 F

APARTMENT CONVERSION
 122-128 CENTER STREET
 WALLINGFORD, CONNECTICUT

SITE PLAN

DATE: 7/9/20
 SCALE: 1" = 20'-0"
 DWG BY: S.L.
 SHEET:

S-1

405-205